
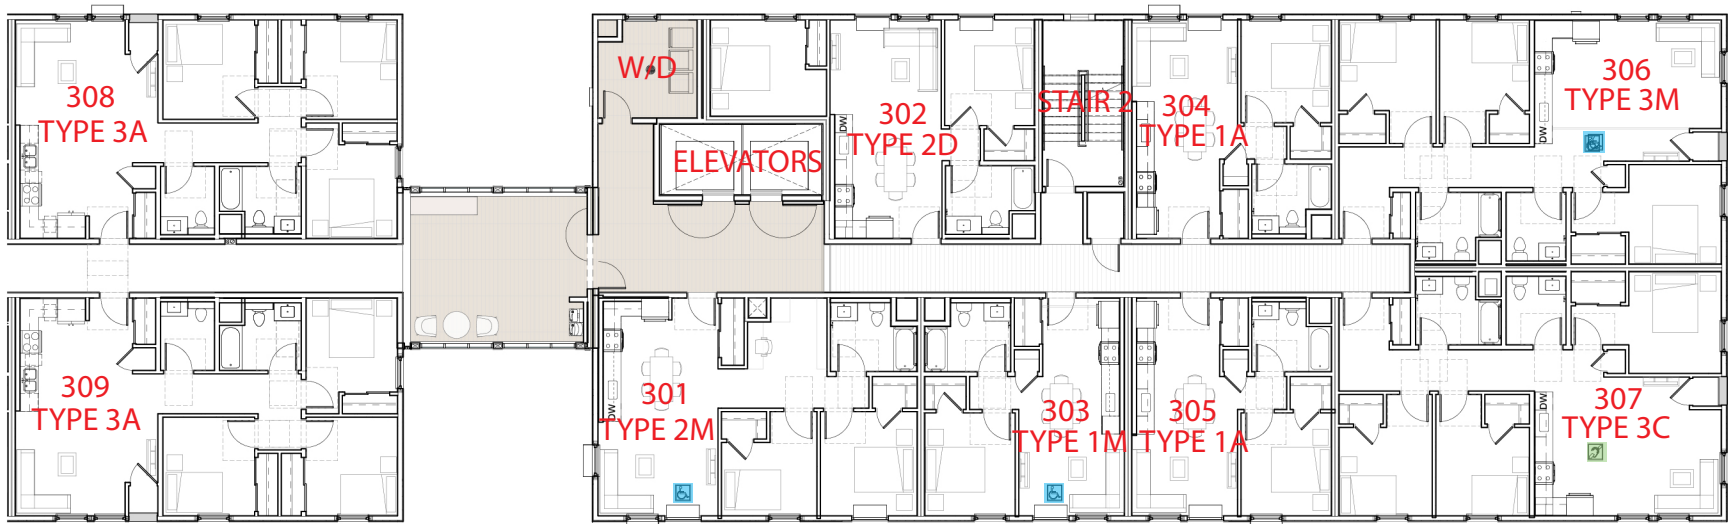




MADRONE TERRACE
SECOND FLOOR PLAN

- HEARING & VISUALLY IMPAIRED UNIT
- MOBILITY UNIT

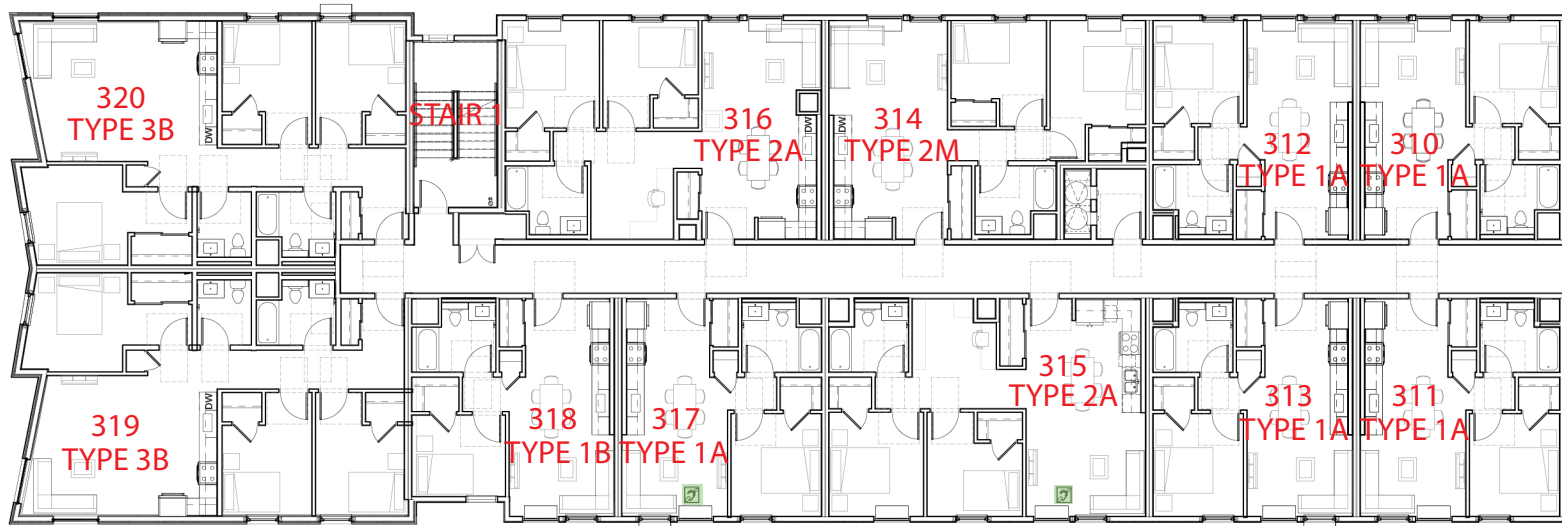



MADRONE TERRACE
THIRD FLOOR PLAN

- HEARING & VISUALLY IMPAIRED UNIT
- MOBILITY UNIT

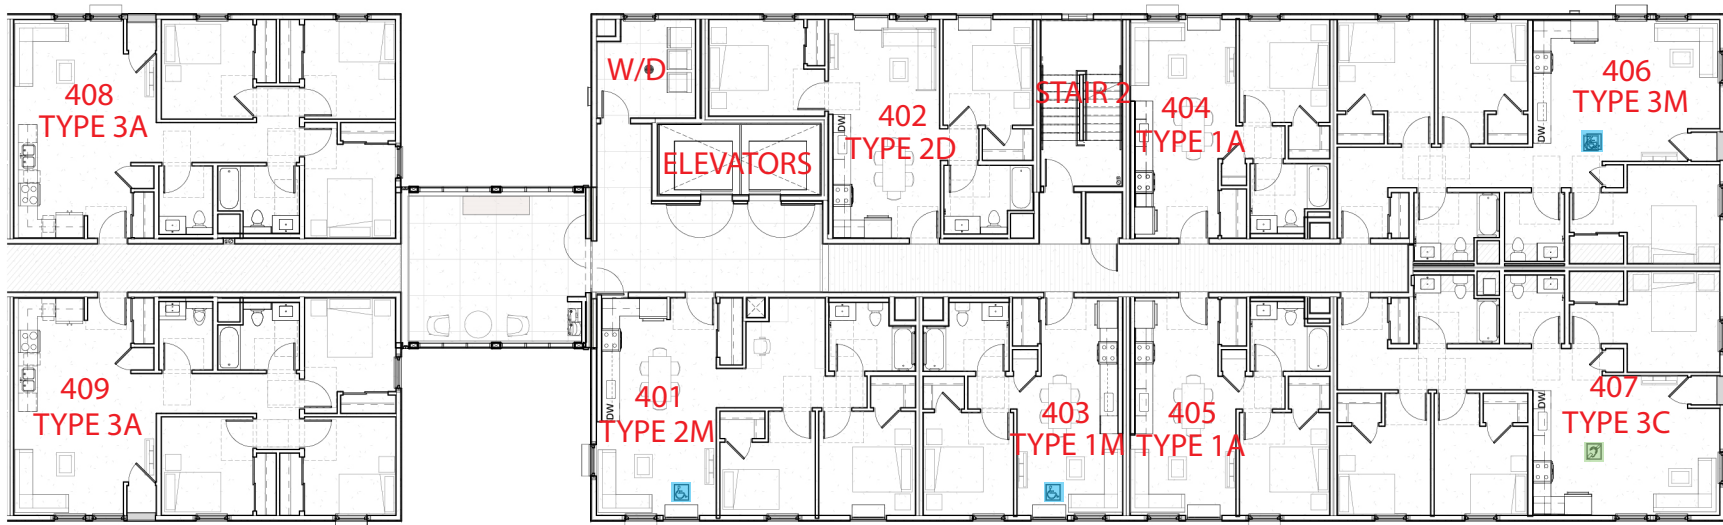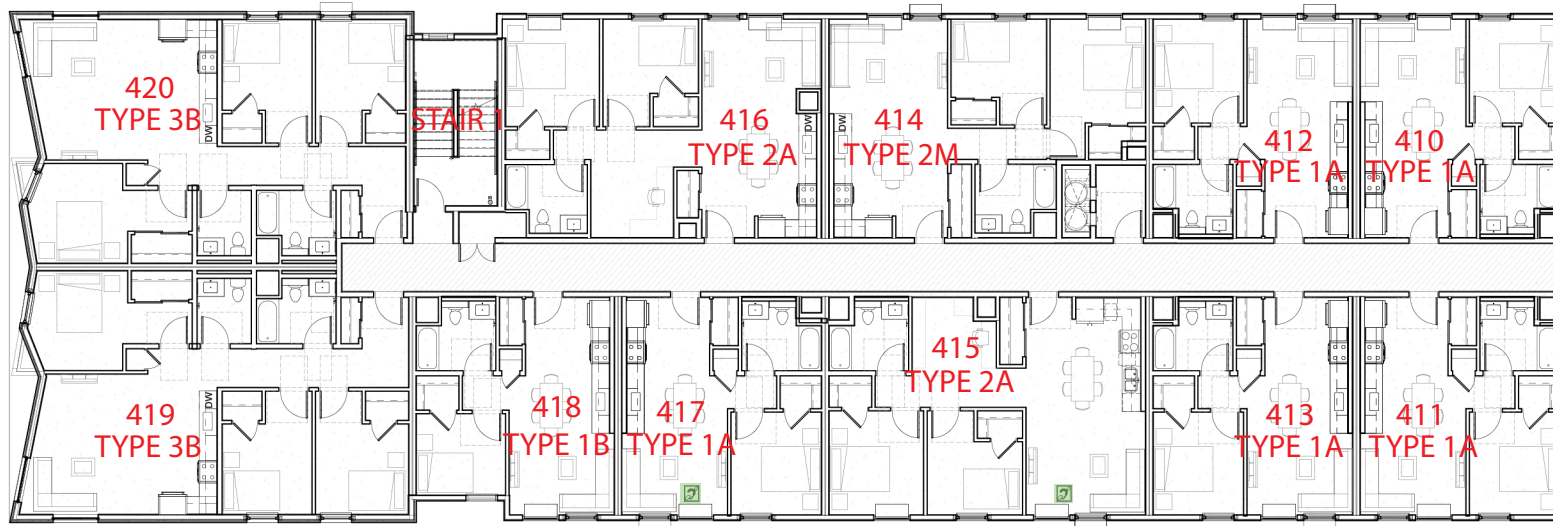

MADRONE TERRACE
FOURTH FLOOR PLAN


- HEARING & VISUALLY IMPAIRED UNIT
- MOBILITY UNIT

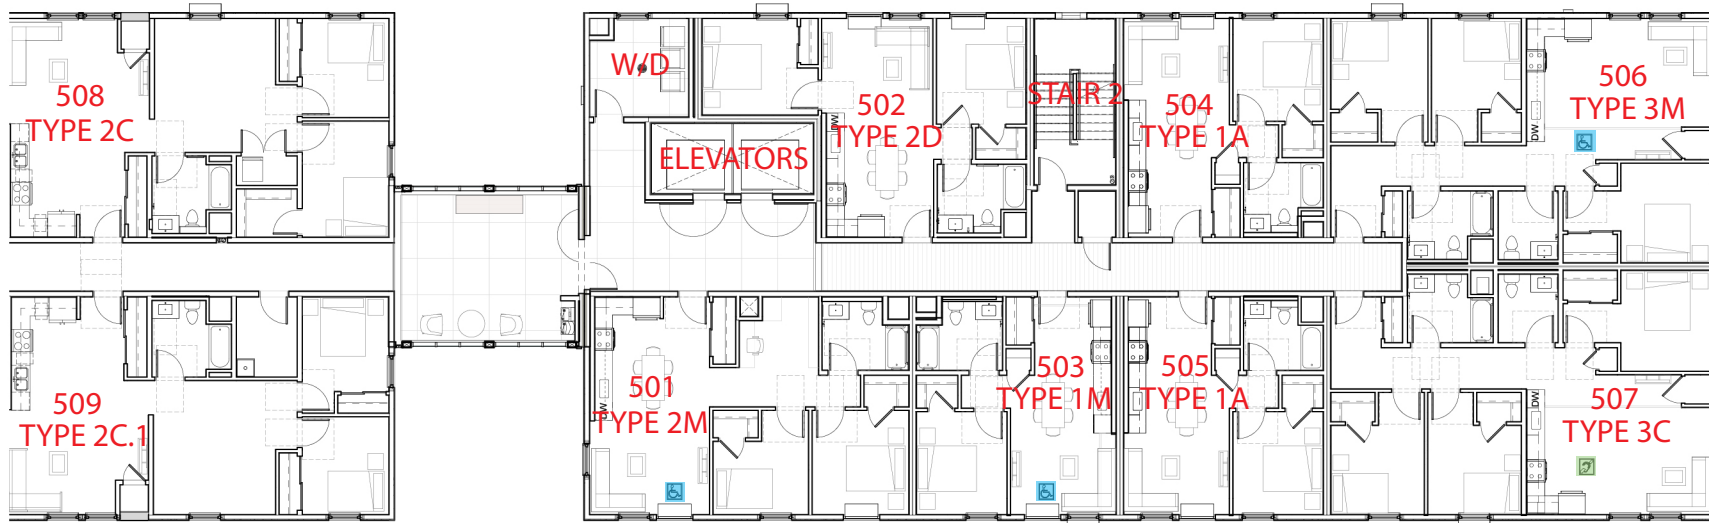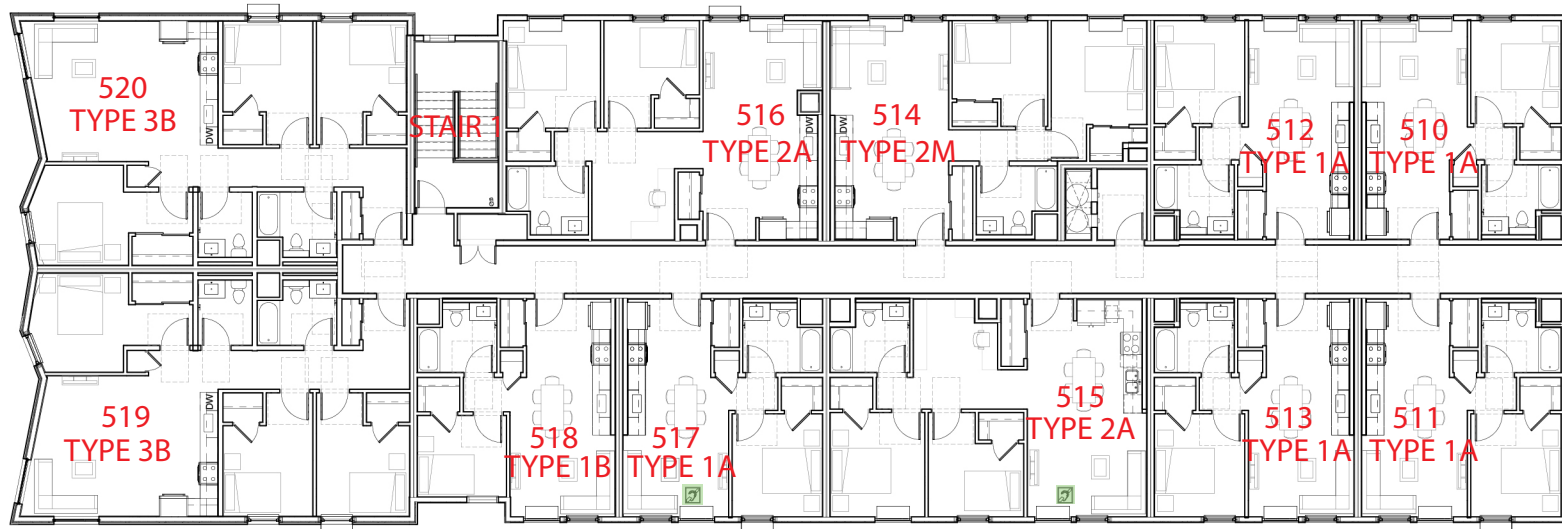

MADRONE TERRACE
FIFTH FLOOR PLAN

- HEARING & VISUALLY IMPAIRED UNIT
- MOBILITY UNIT

MADRONE TERRACE
TYPICAL UNIT TYPE 1A
TYPICAL AREA: 520 SF

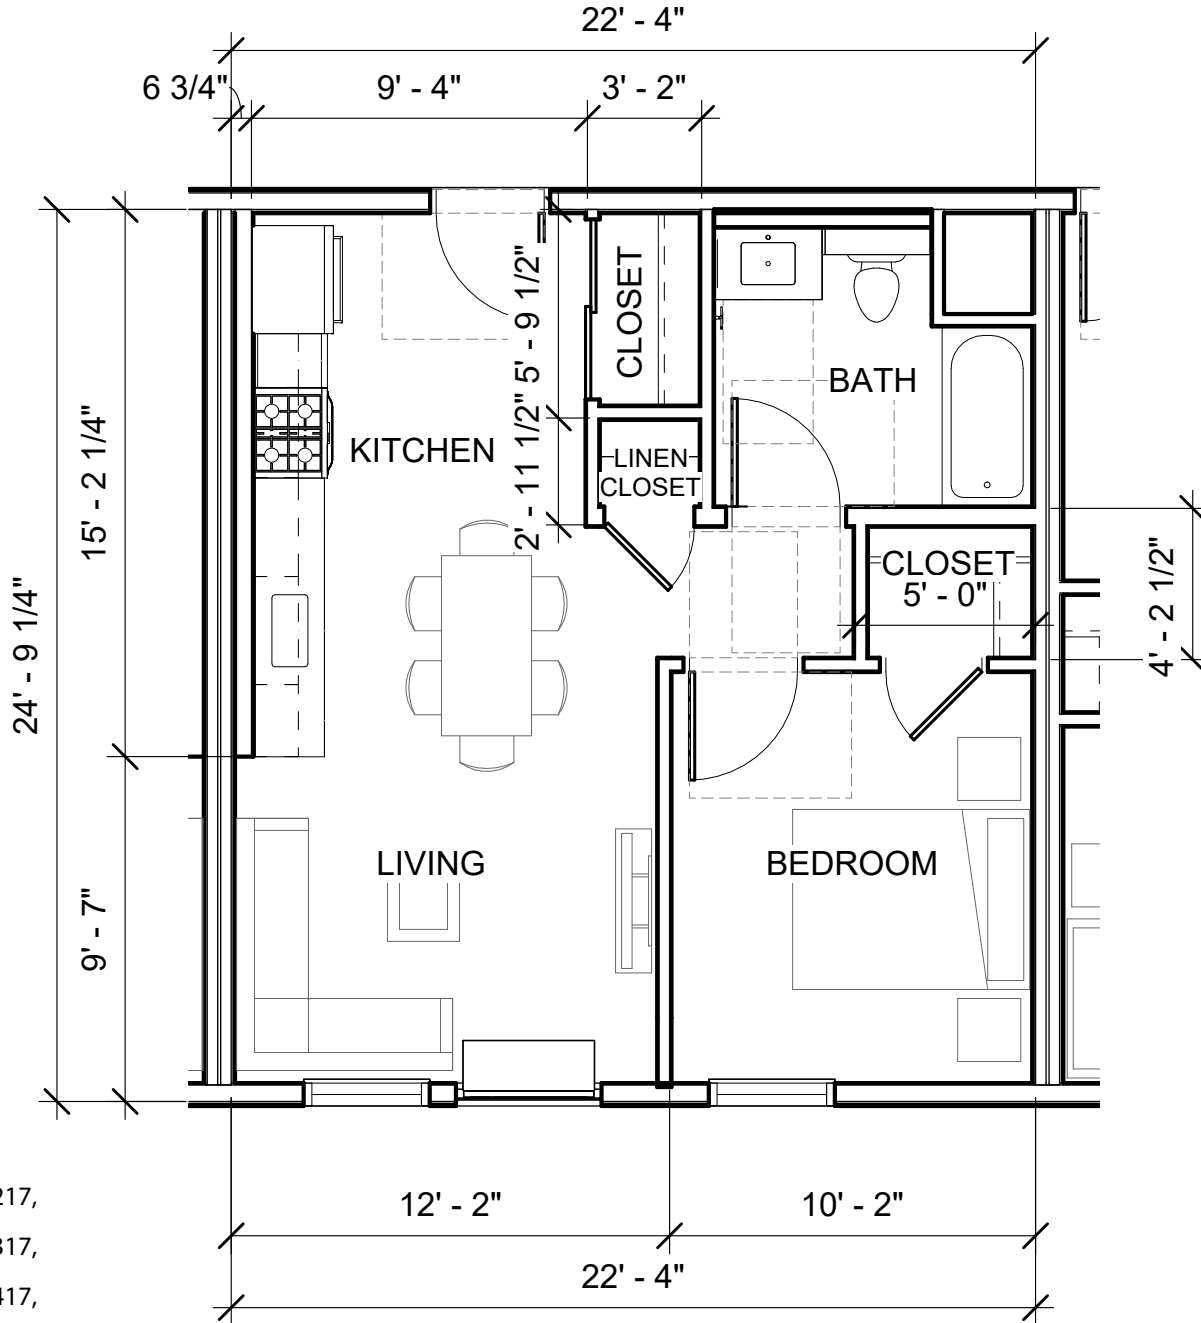


TYPE 1A UNITS:

- 204, 205, 210, 211, 212, 213, 217,
- 304, 405, 310, 311, 312, 313, 317,
- 404, 405, 410, 411, 412, 413, 417,
- 504, 505, 510, 511, 512, 513, 517

SCALE: 3/16" = 1'-0"


MADRONE TERRACE
 TYPICAL UNIT TYPE 1B
 TYPICAL AREA: 495 SF

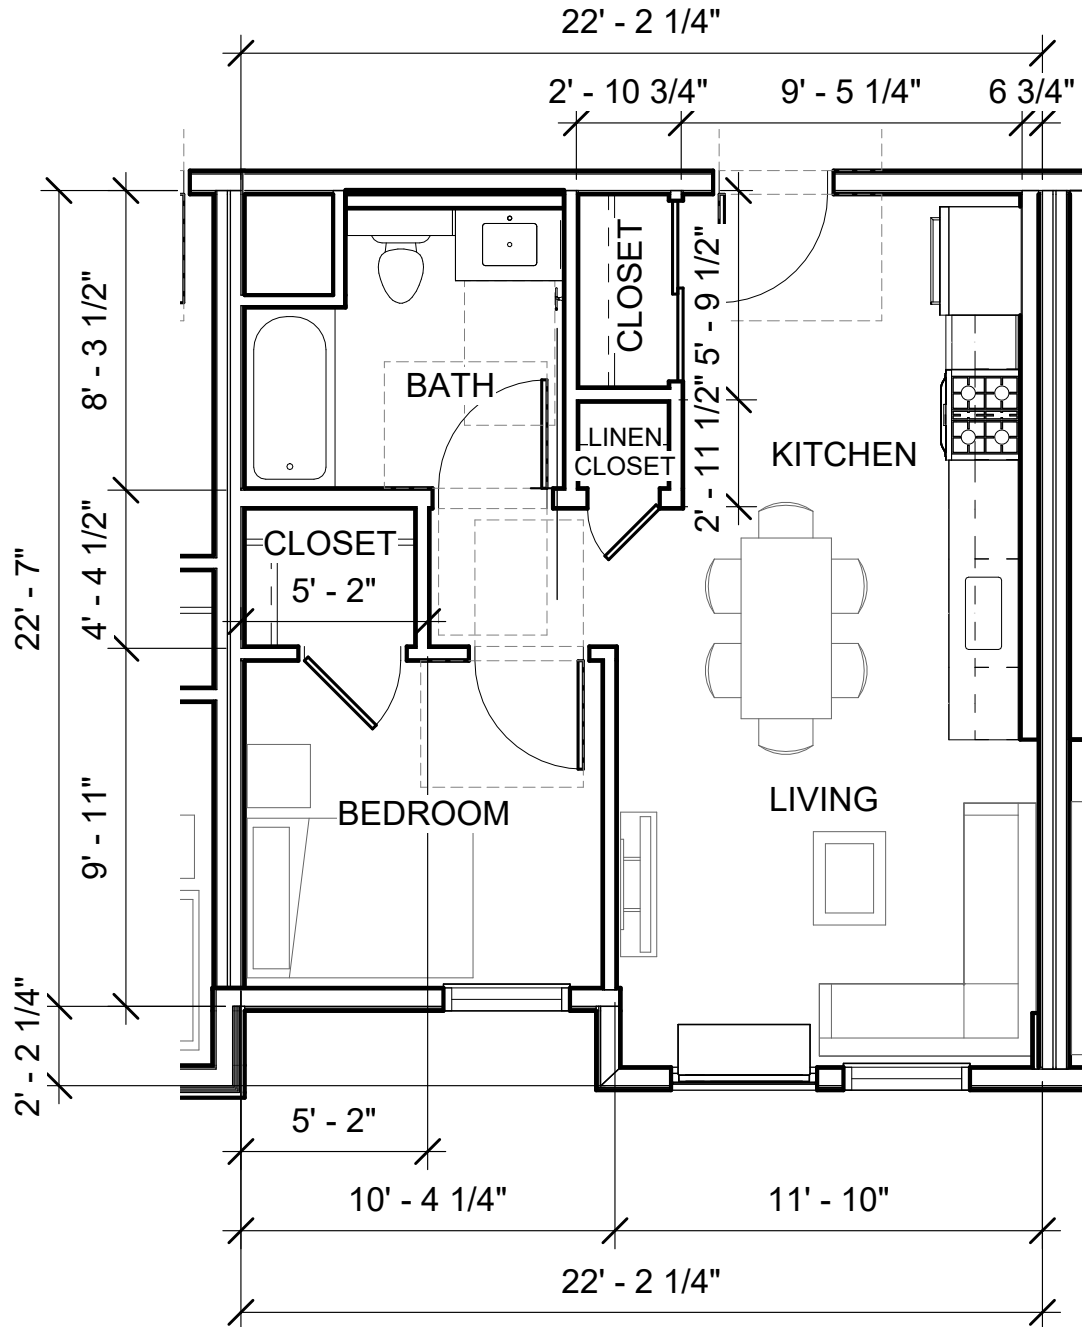

TYPE 1B UNITS:
 218, 318, 418, 518

SCALE: 3/16" = 1'-0"


MADRONE TERRACE
 TYPICAL UNIT TYPE 1M
 TYPICAL AREA: 515 SF

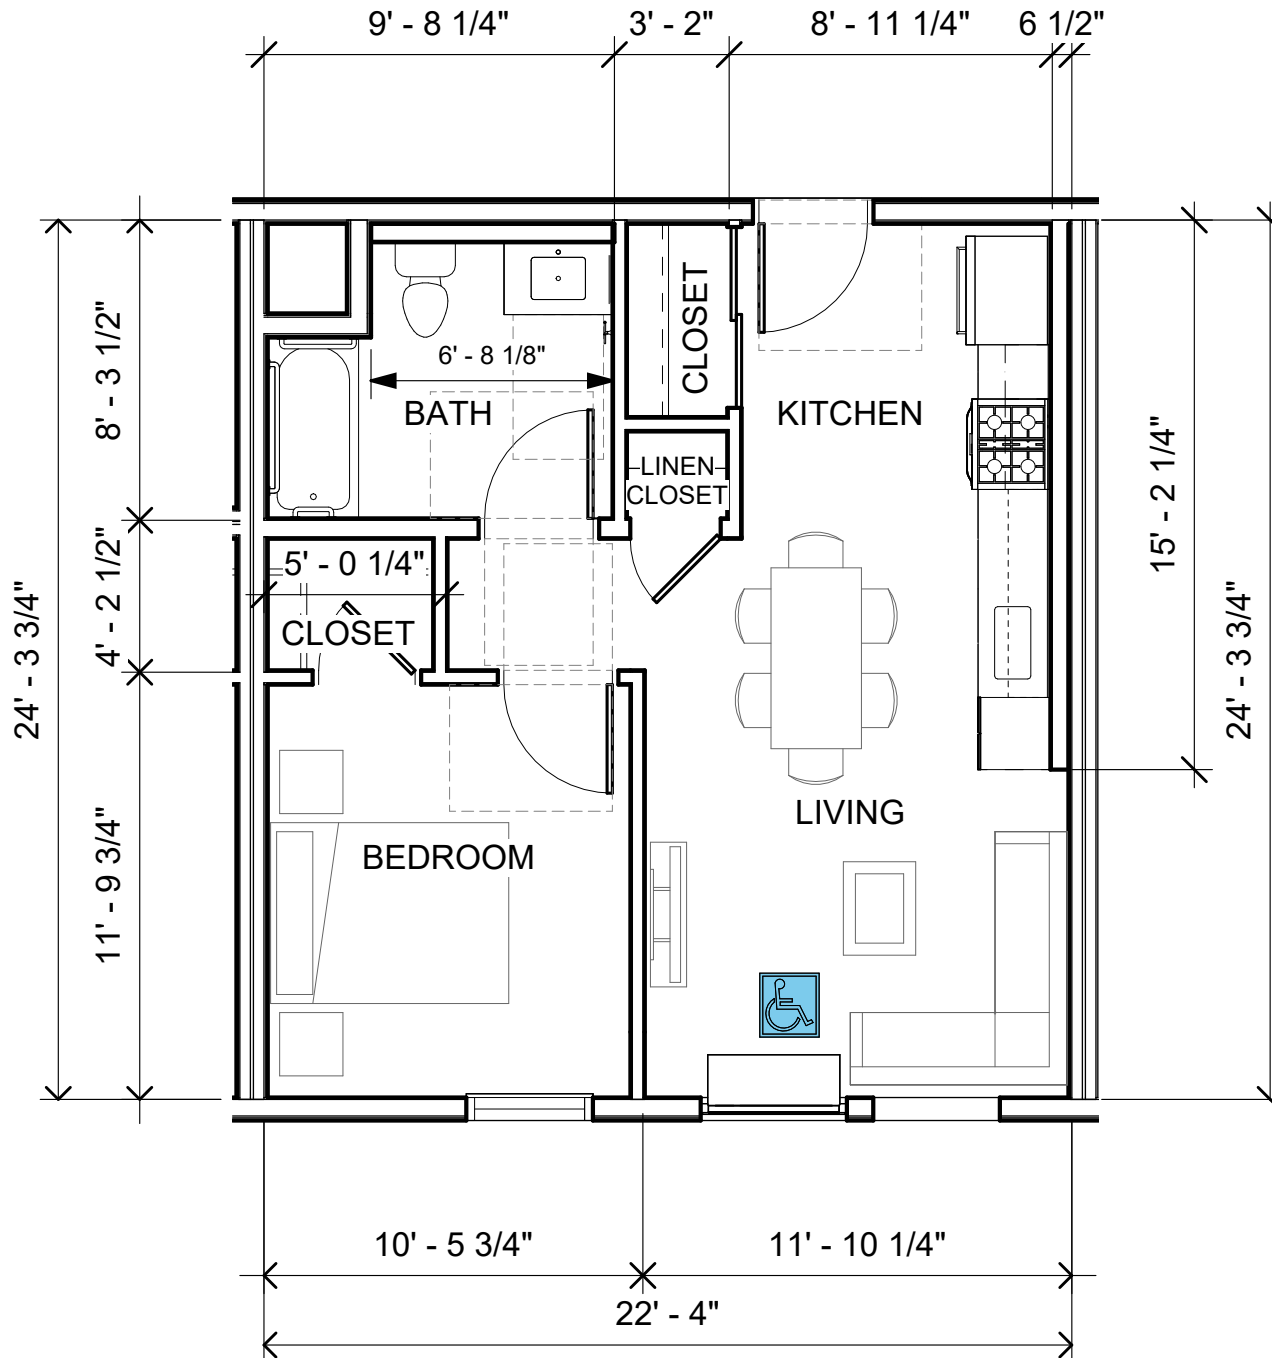

TYPE 1M UNITS:
 203, 303, 403, 503

SCALE: 3/16" = 1'-0"


MADRONE TERRACE
TYPICAL UNIT TYPE 2A
TYPICAL AREA: 820 SF

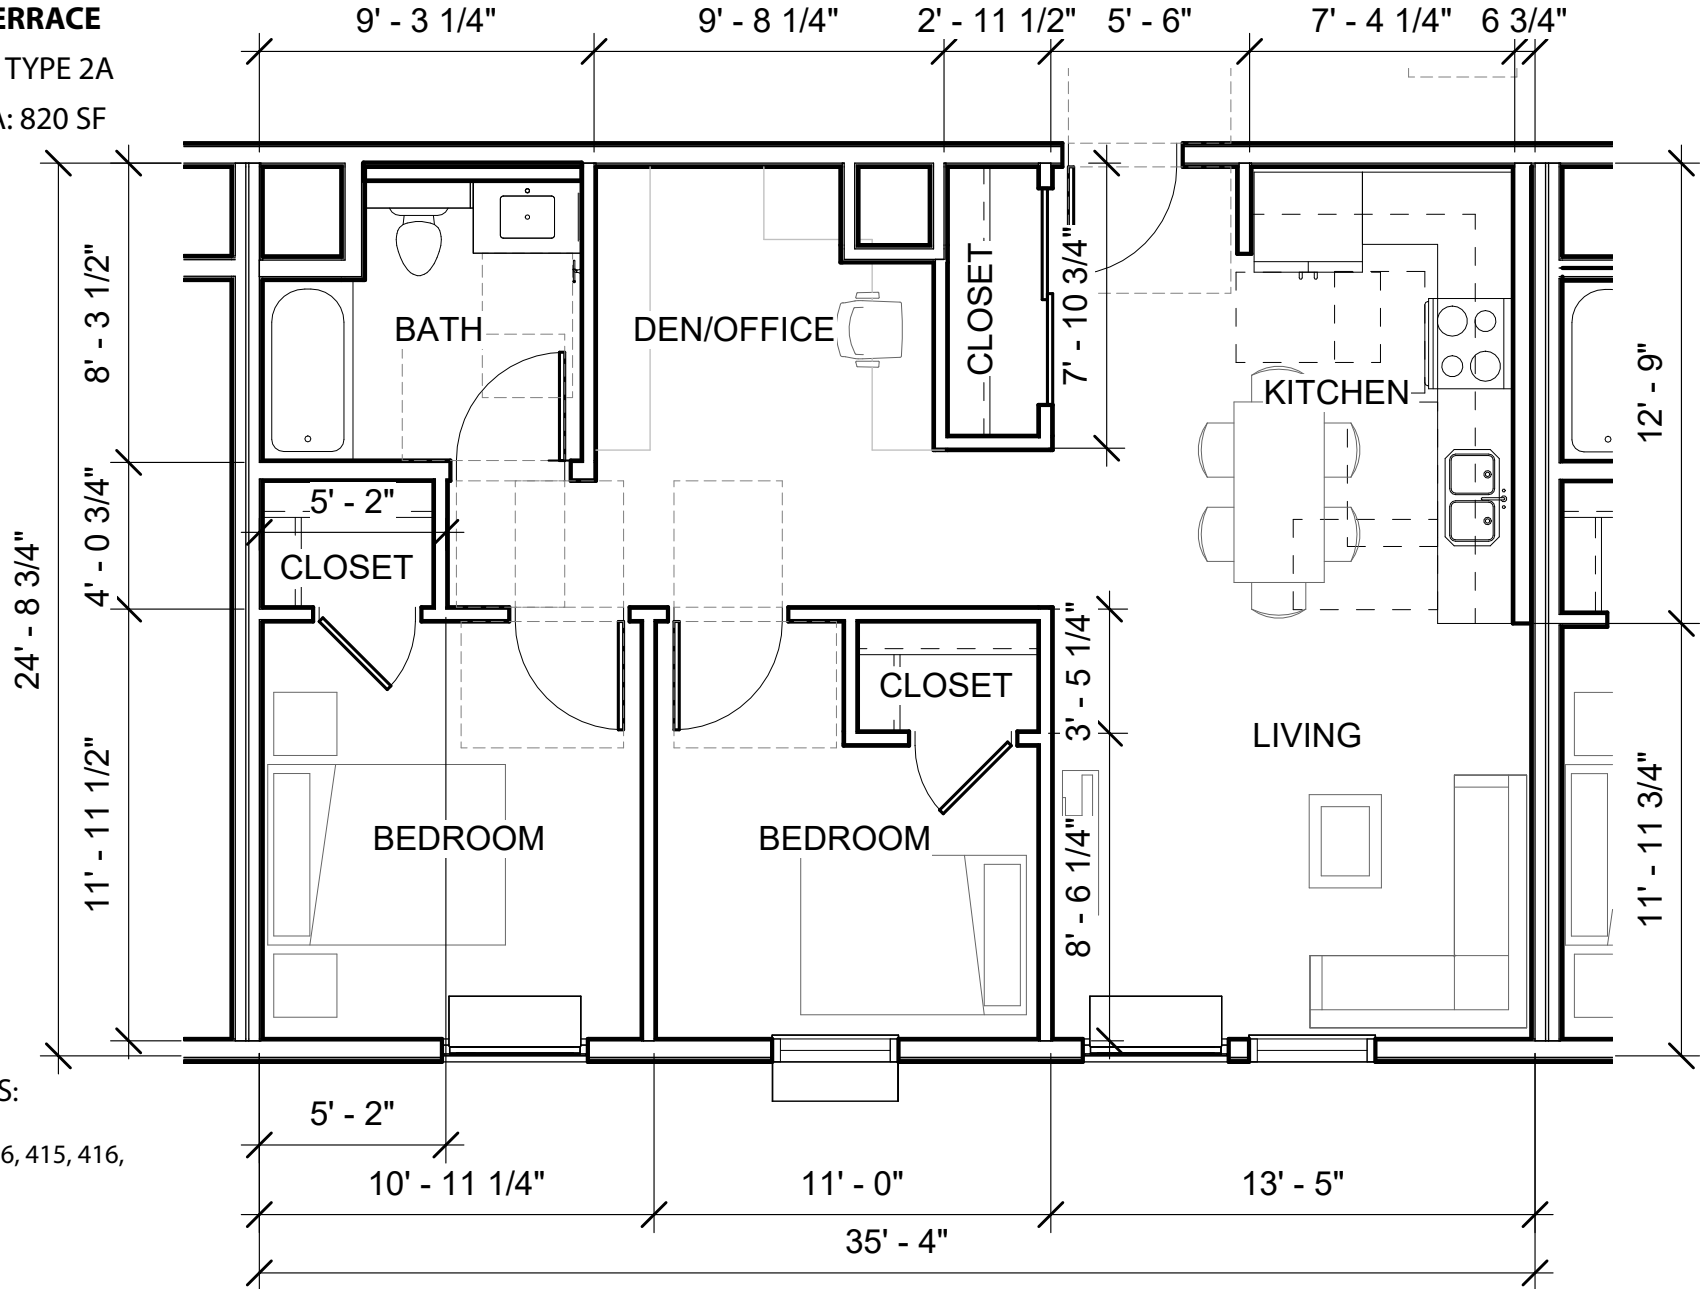

TYPE 2A UNITS:
215, 216, 315, 316, 415, 416,
515, 516




MADRONE TERRACE
TYPICAL UNIT TYPE 2B
TYPICAL AREA: 760 SF

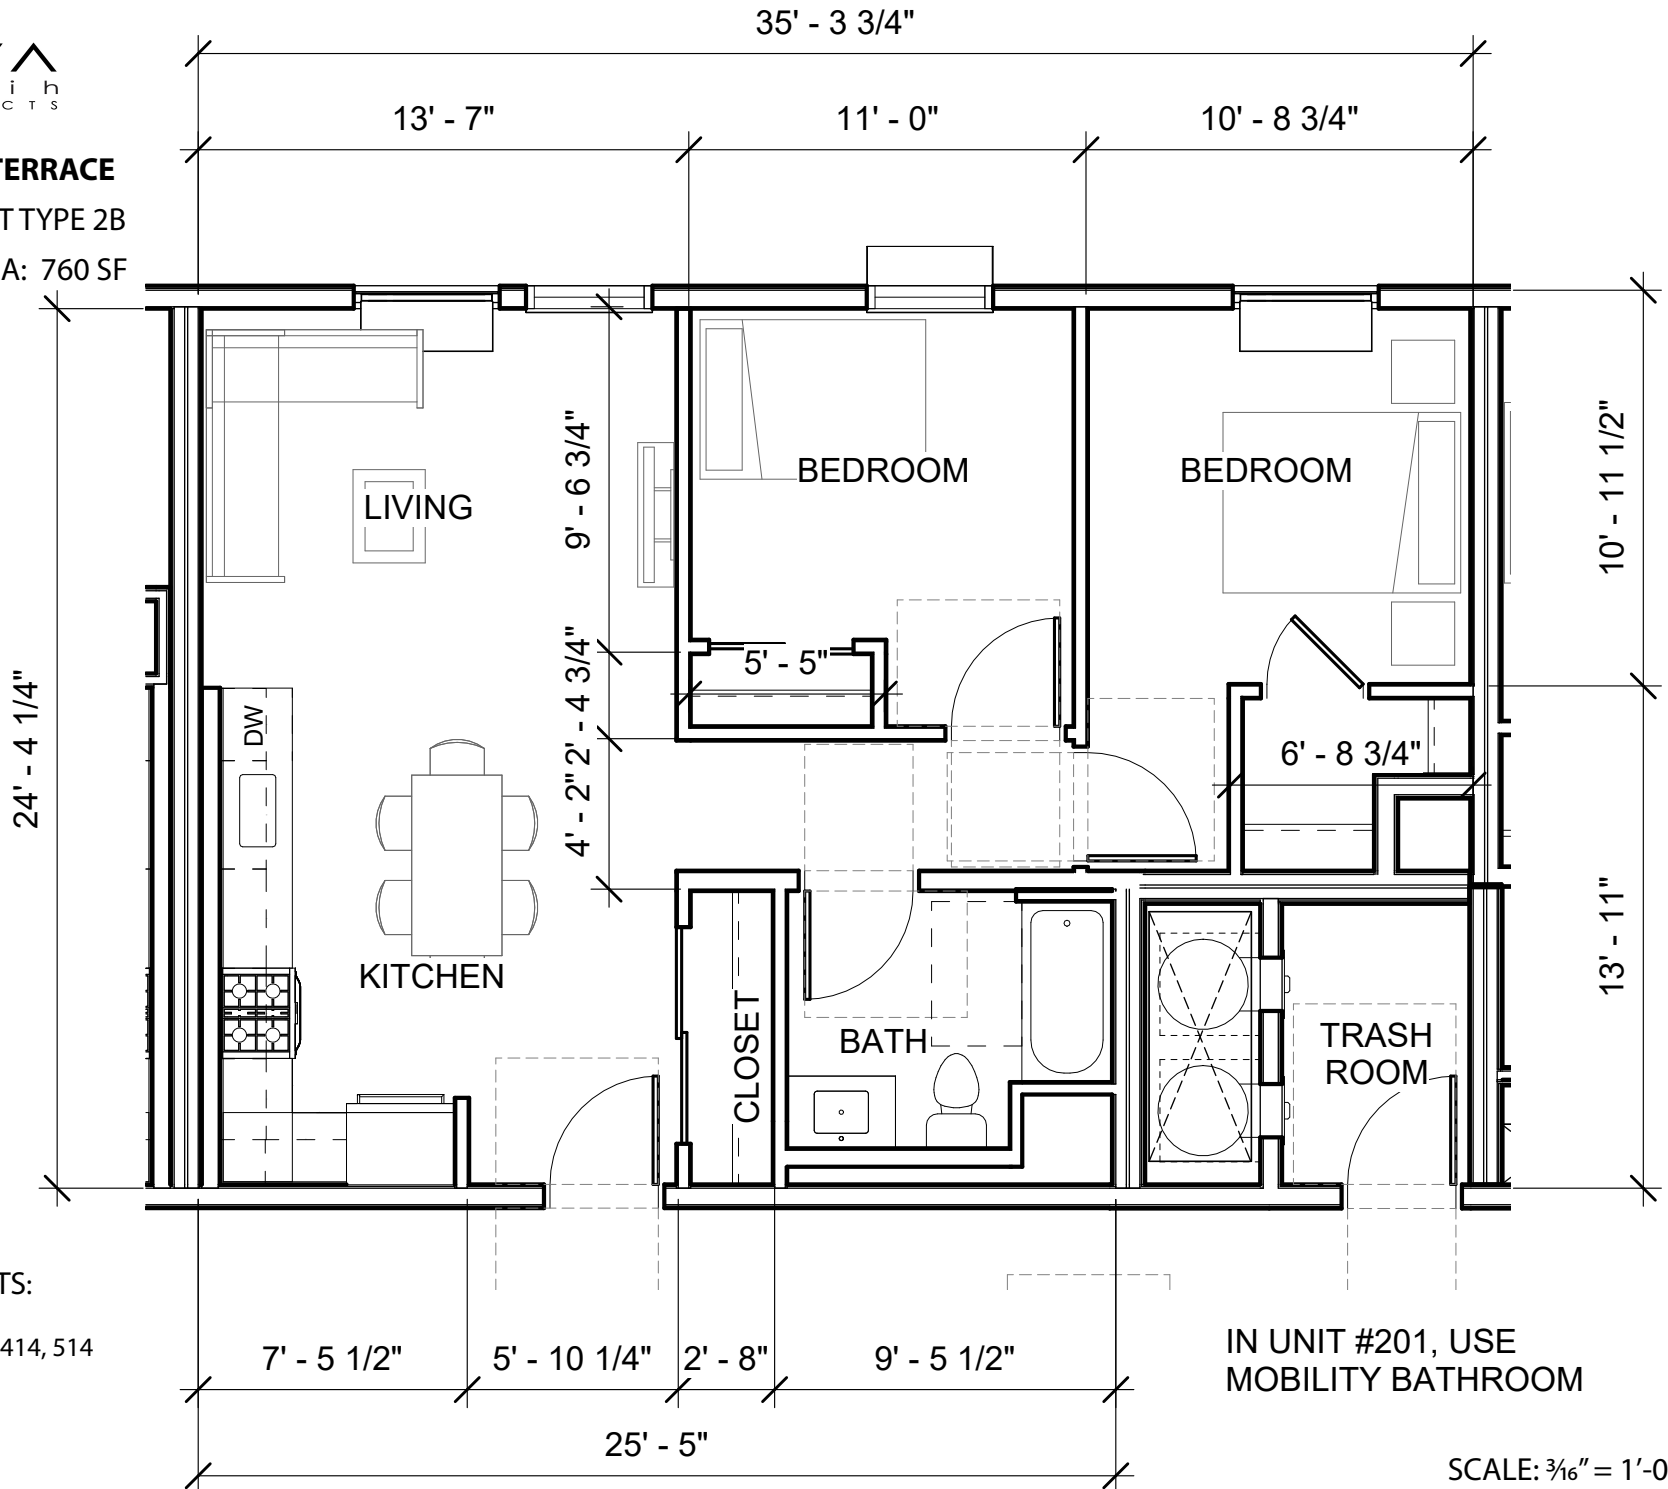

TYPE 2B UNITS:
201*, 214, 314, 414, 514

MADRONE TERRACE
 TYPICAL UNIT TYPE 2D
 TYPICAL AREA: 673 SF

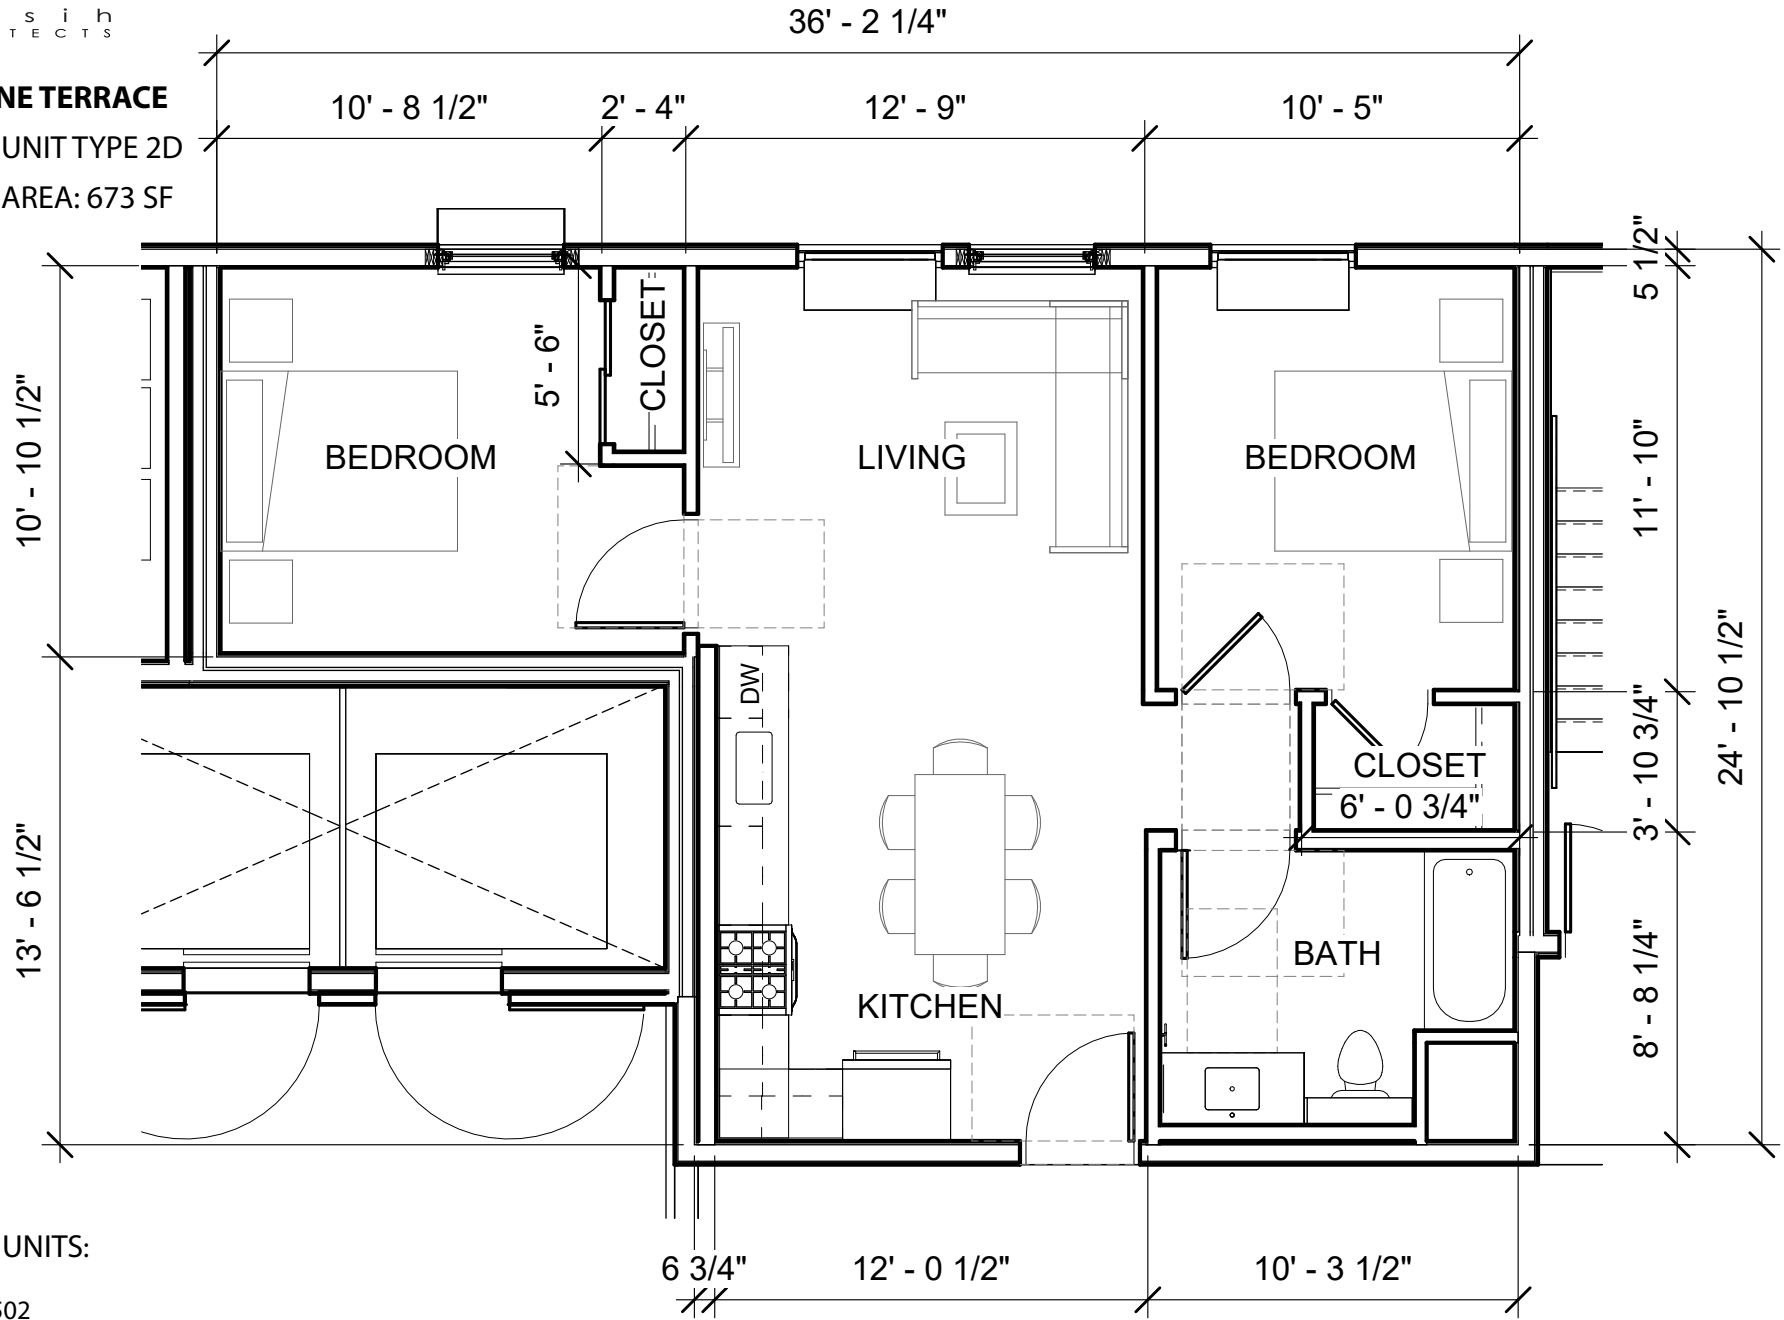


TYPE 2D UNITS:

302, 402, 502

SCALE: 3/16" = 1'-0"

MADRONE TERRACE
 TYPICAL UNIT TYPE **2M**
 TYPICAL AREA: 828 SF

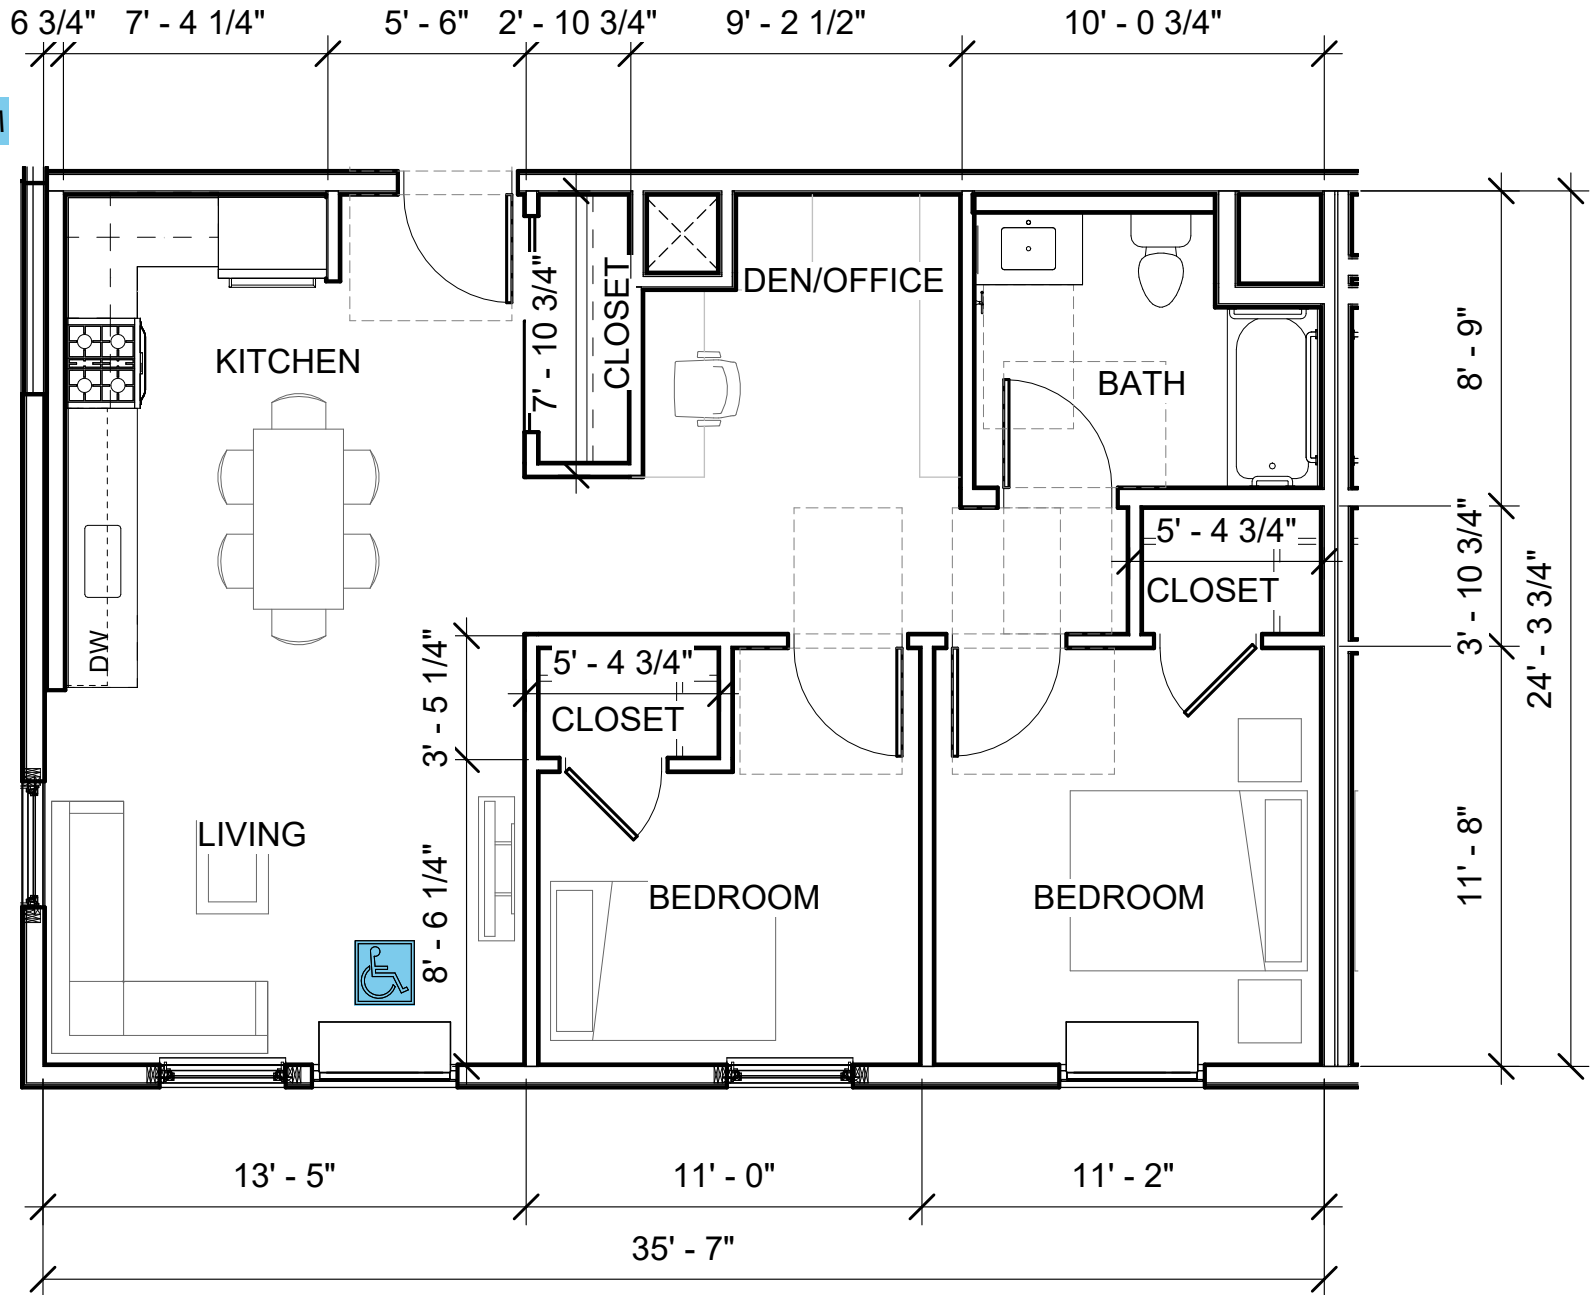


TYPE 2M UNITS:
 301, 401, 501

SCALE: 3/16" = 1'-0"

MADRONE TERRACE

TYPICAL UNIT TYPE 3A

TYPICAL AREA: 1,010 SF

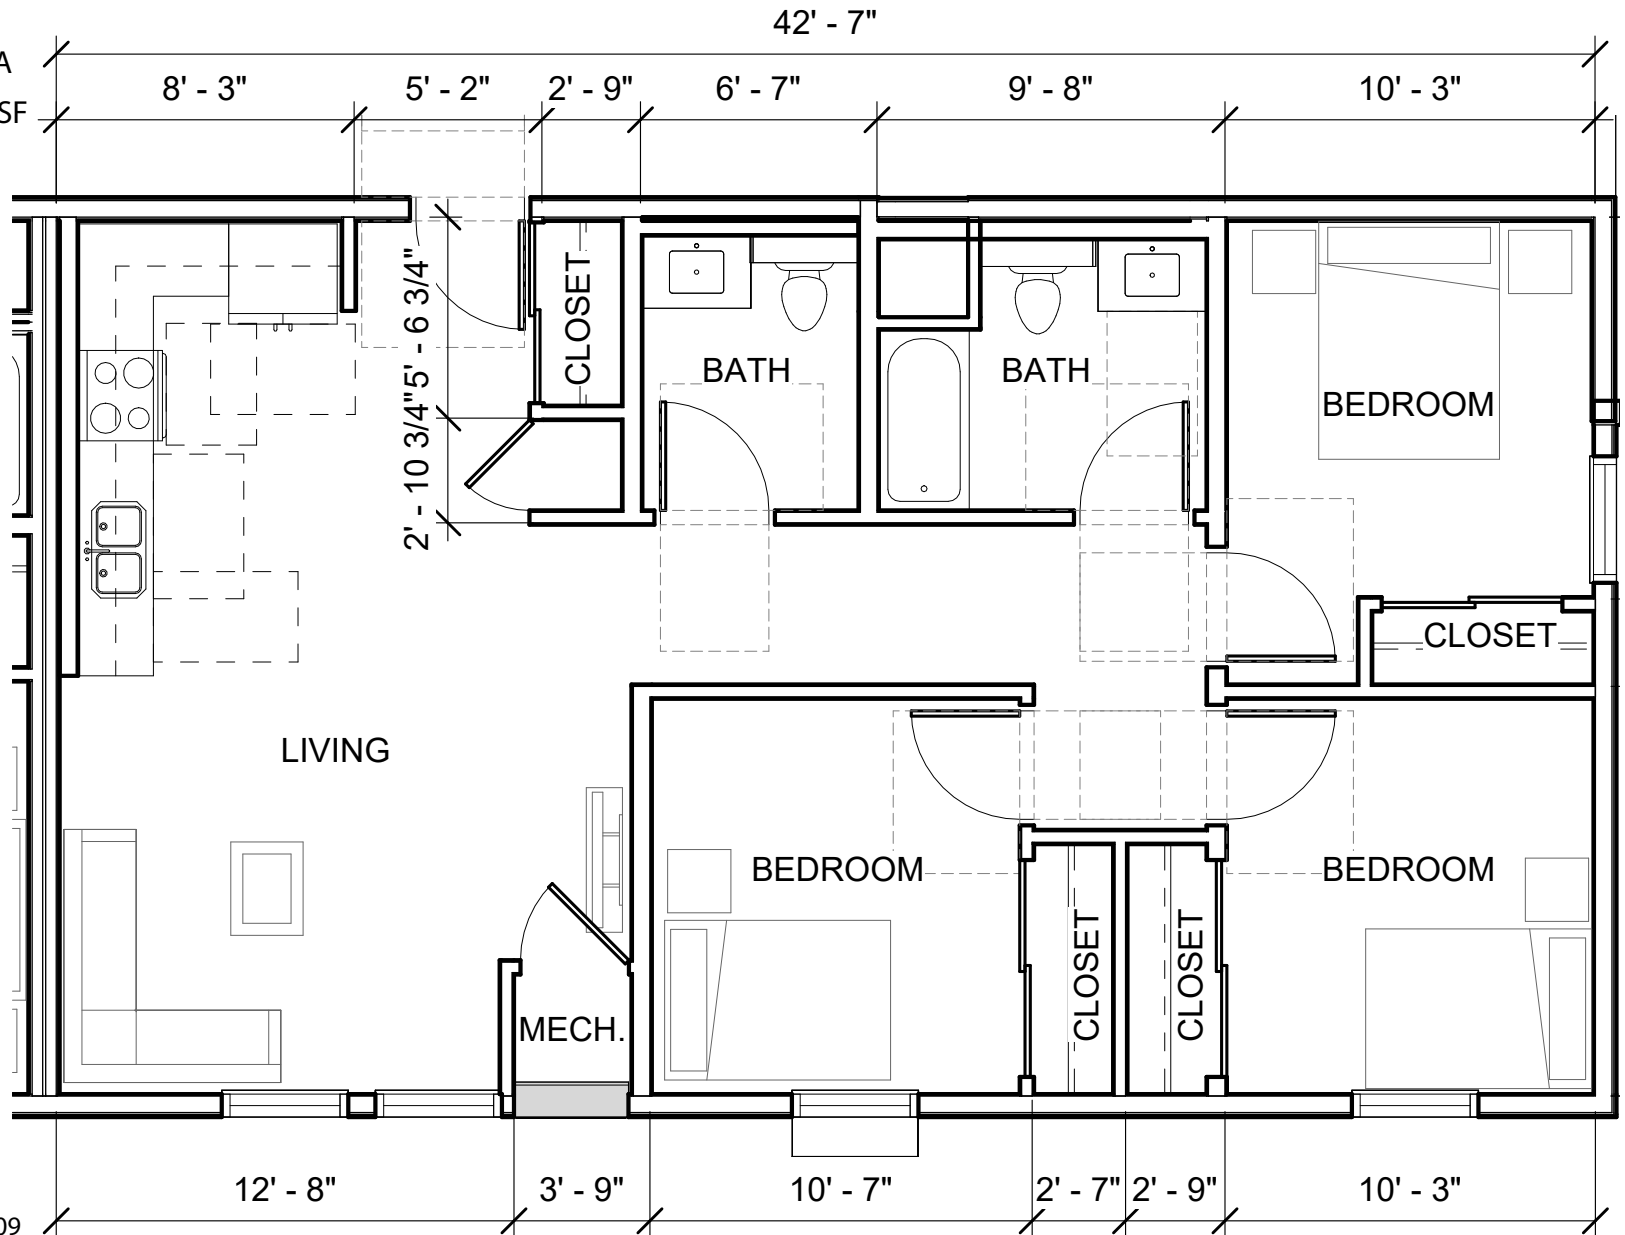


TYPE 3A UNITS:

208, 209, 308, 309, 408, 409

SCALE: 3/16" = 1'-0"


MADRONE TERRACE
TYPICAL UNIT TYPE 3B
TYPICAL AREA: 1,105 SF

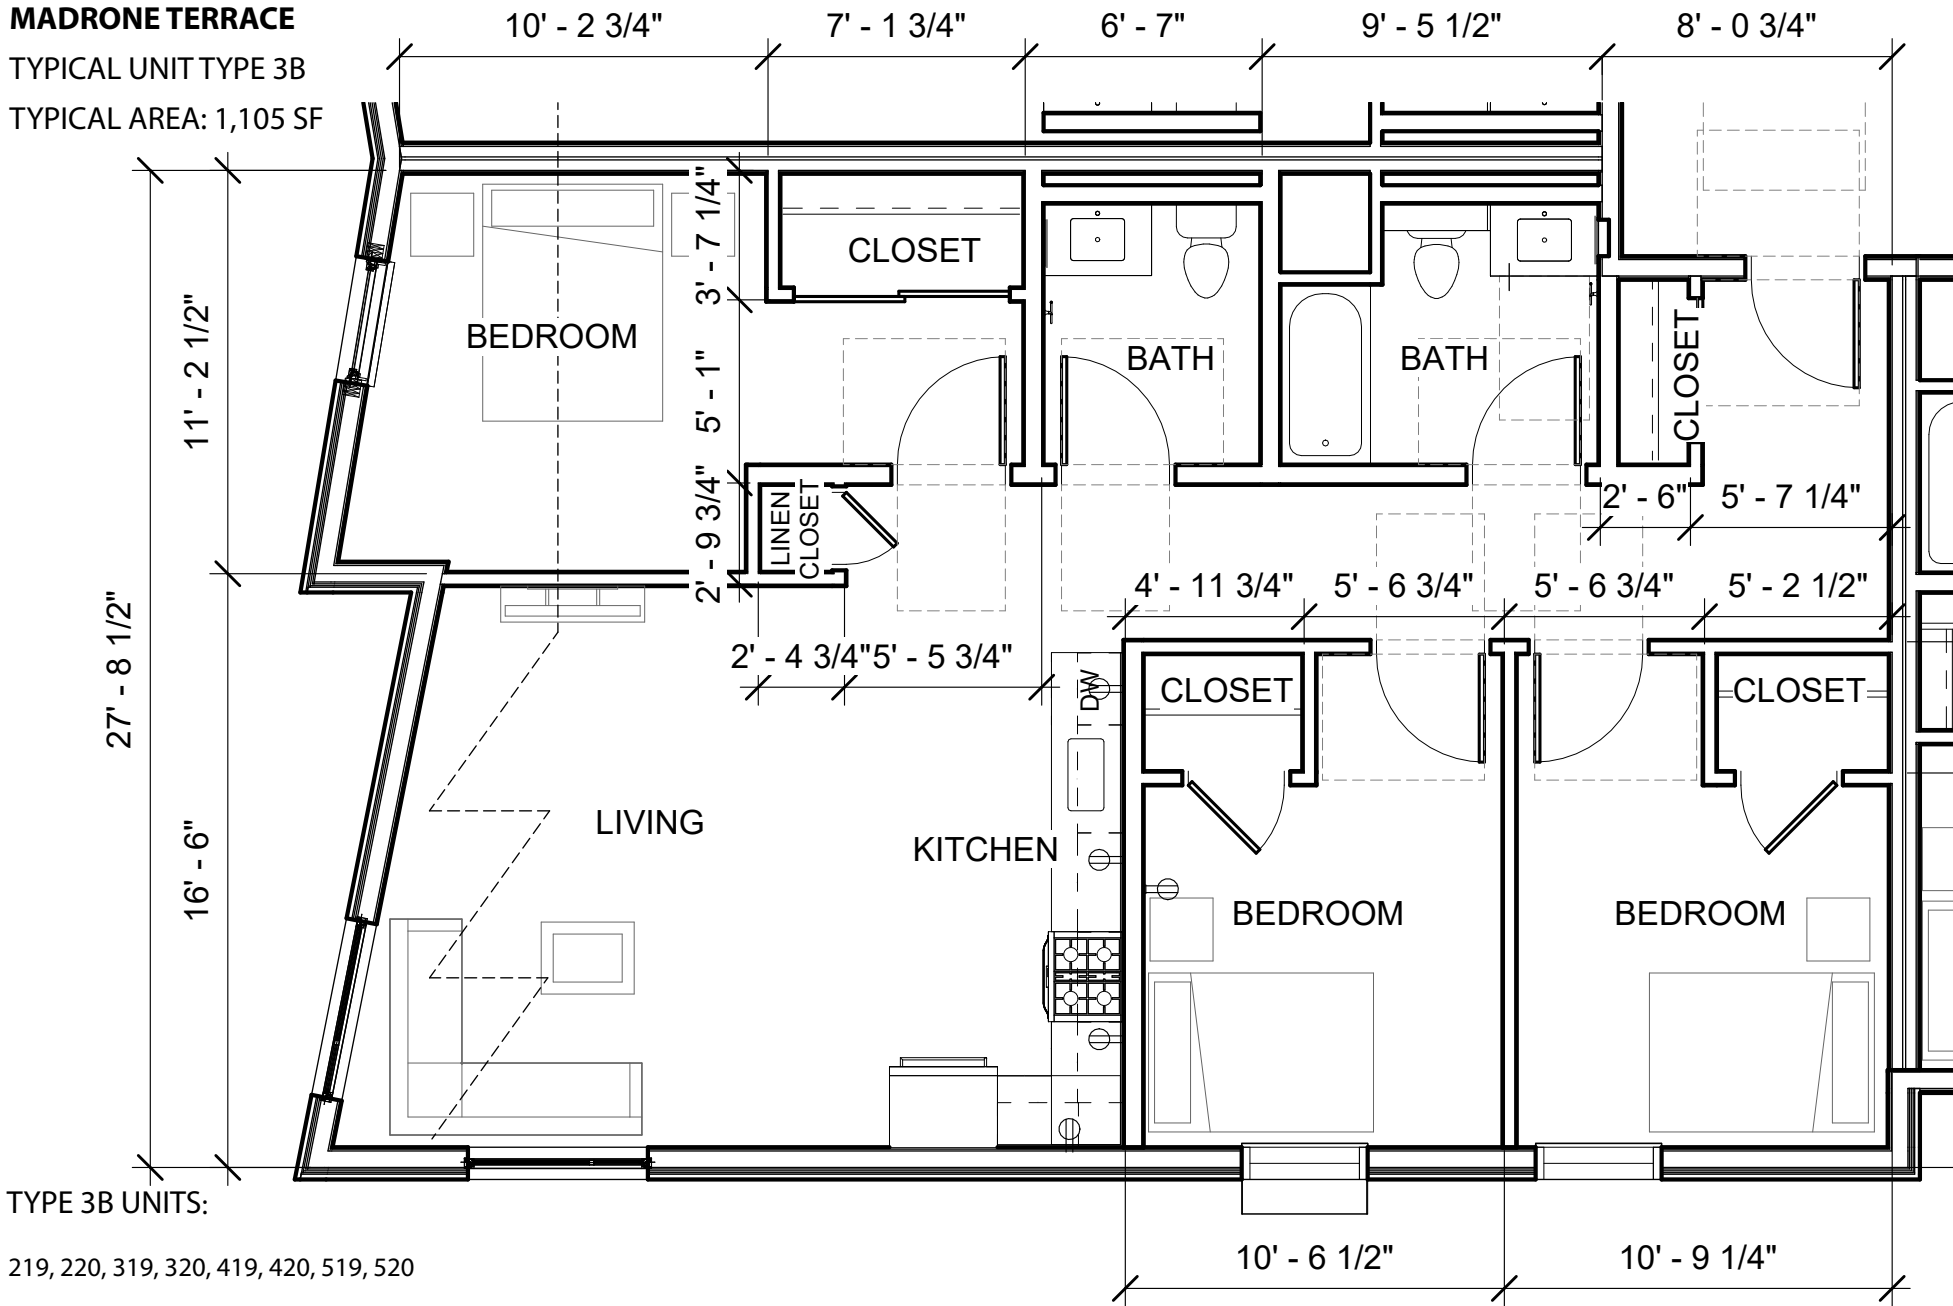

TYPE 3B UNITS:
219, 220, 319, 320, 419, 420, 519, 520

SCALE: 3/16" = 1'-0"

MADRONE TERRACE
TYPICAL UNIT TYPE 3C
TYPICAL AREA: 1,114 SF

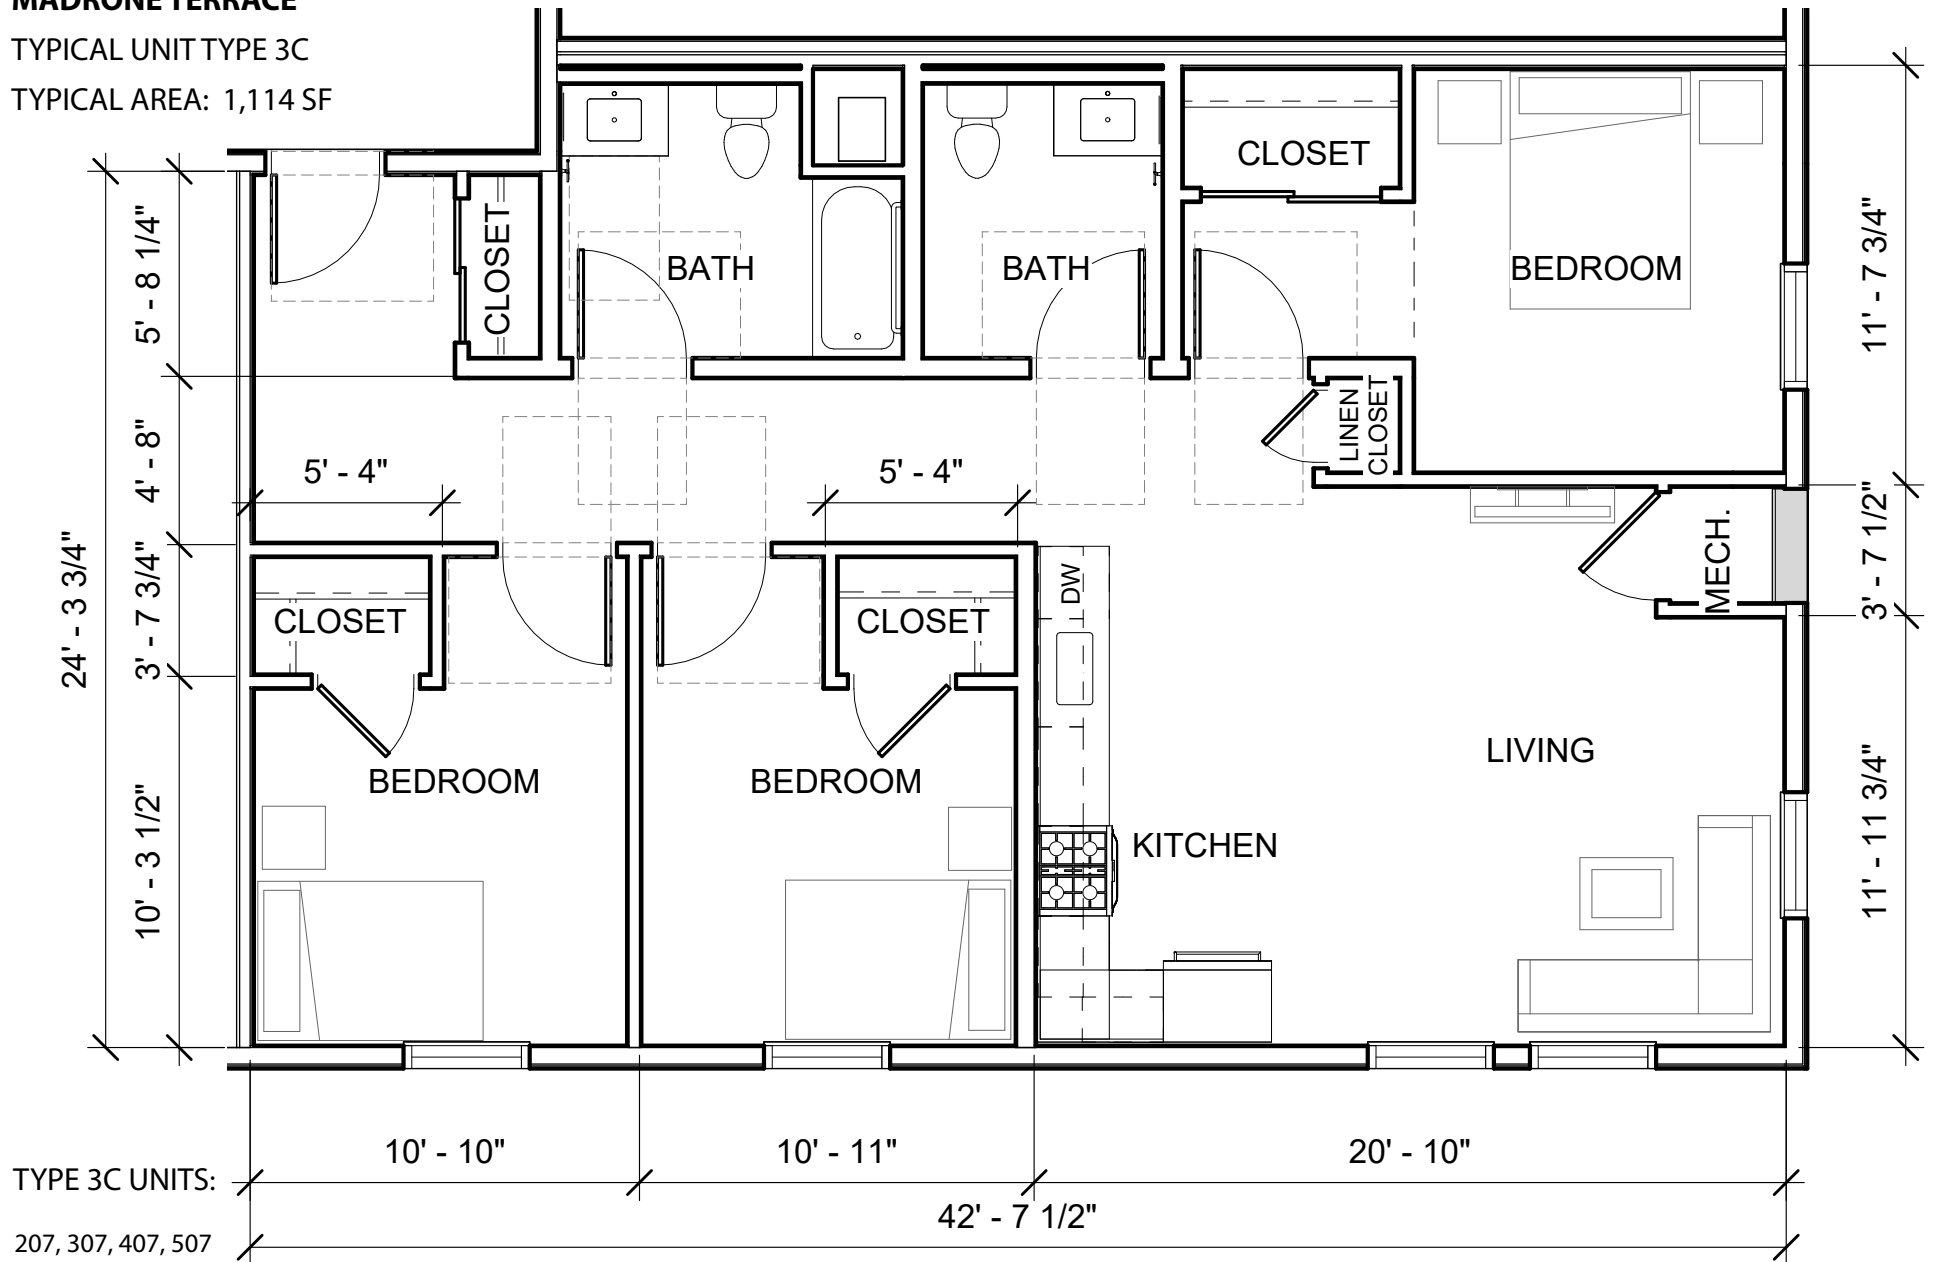


TYPE 3C UNITS:
207, 307, 407, 507

SCALE: 3/16" = 1'-0"

MADRONE TERRACE

TYPICAL UNIT TYPE **3M**

TYPICAL AREA: 1,117 SF

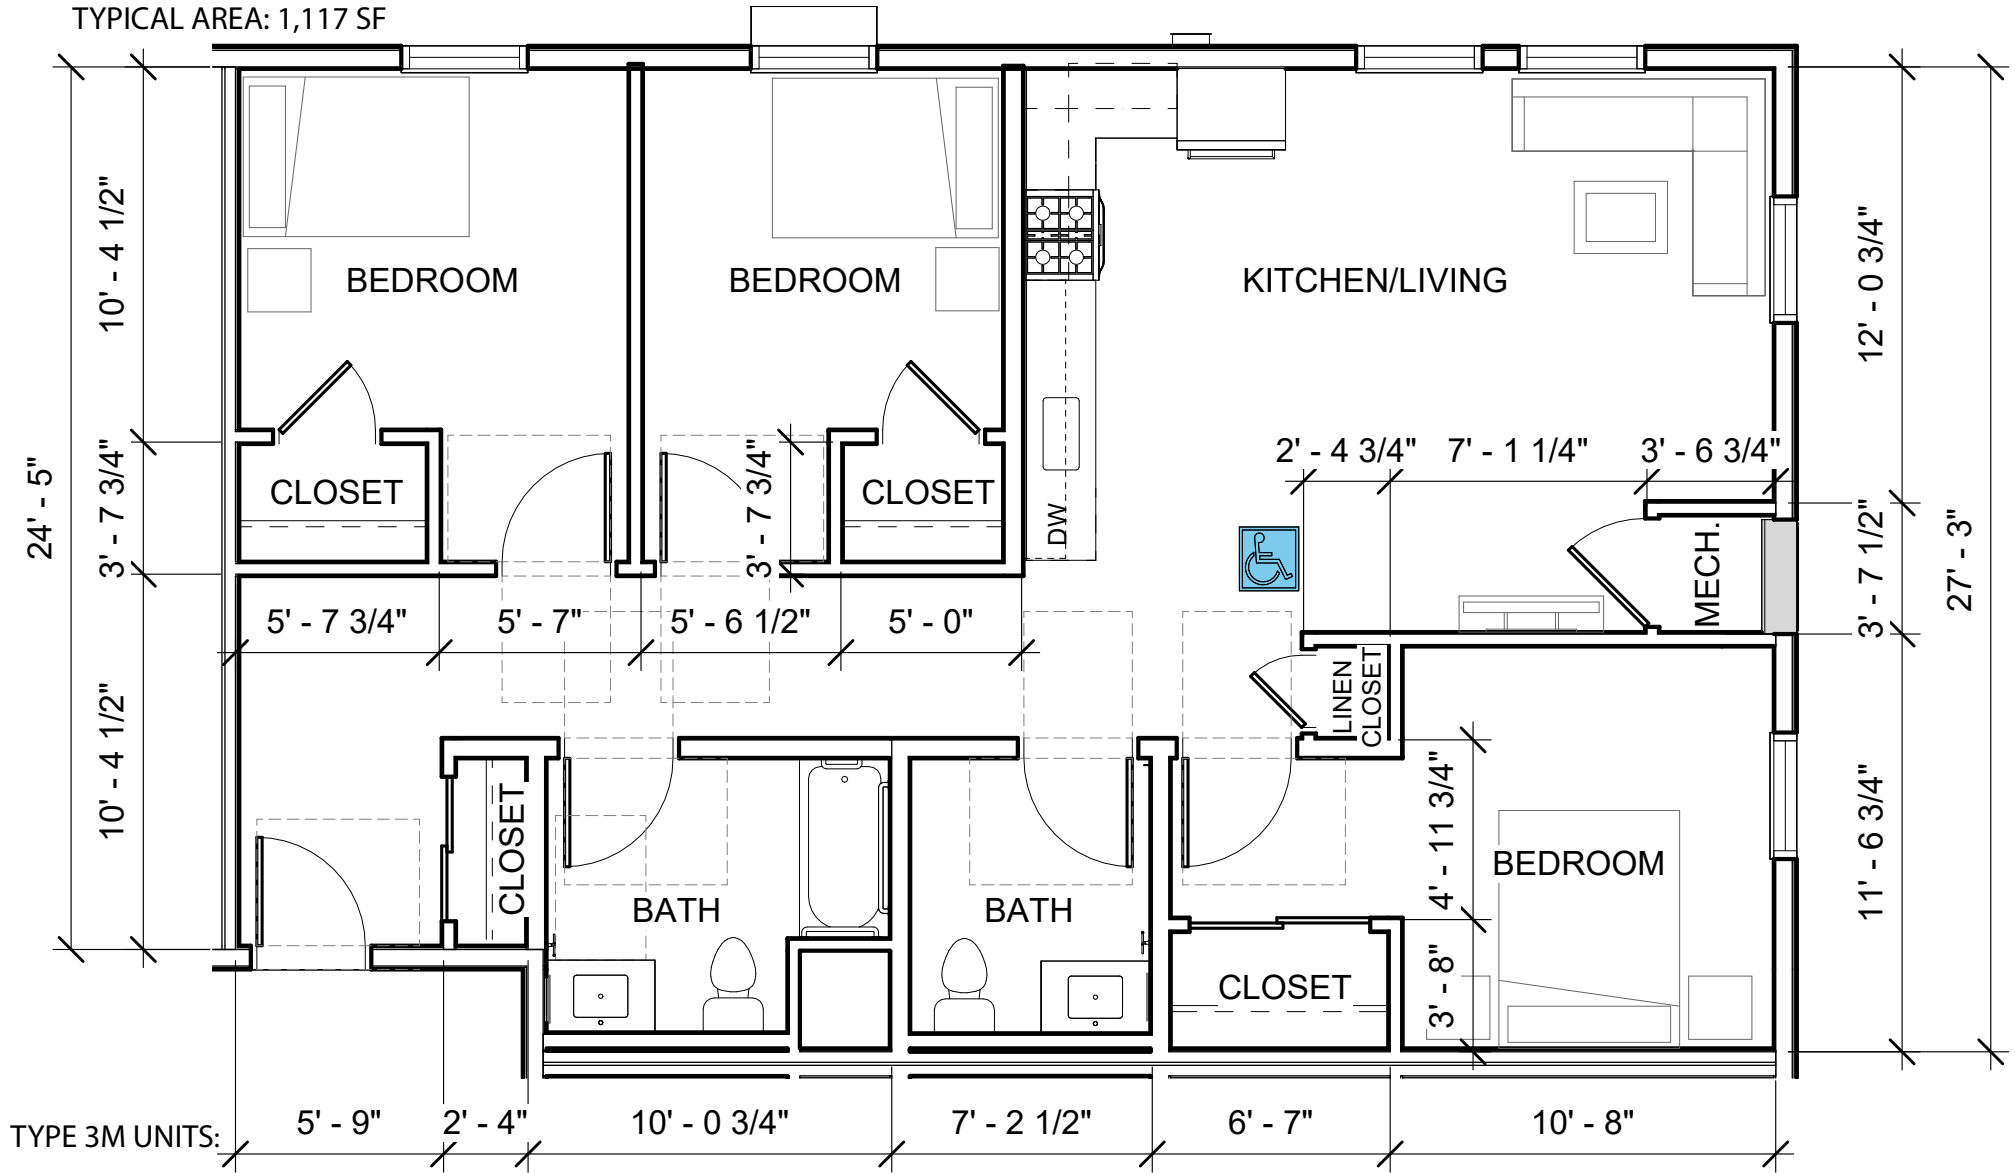

TYPE 3M UNITS:

206, 306, 406, 506

SCALE: 3/16" = 1'-0"